


PIPEWORK ARRANGEMENT WITH A BUFFER STORAGE

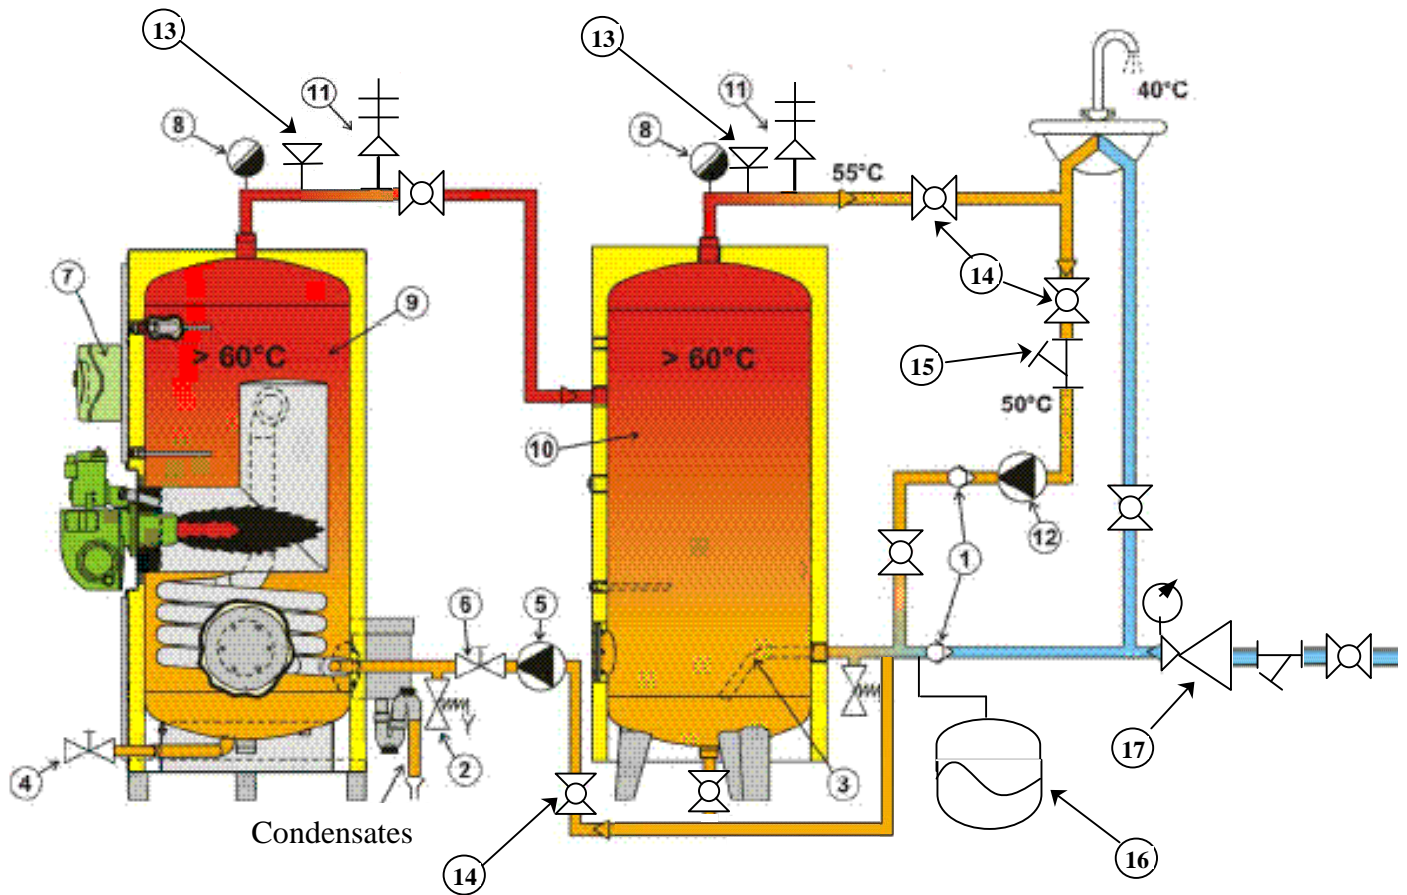

- 1 – Non return valve
- 2 – Pressure relief valve
- 3 – Anti-sediment cold water inlet
- 4 – Entire drain
- 5 – Pump
- 6 – Hot water transfer valve
- 7 – Electric panel
- 8 – Automatic air vent
- 9 – MAX'O GAZ

- 10 – Buffer storage
- 11 – Pressure and temperature relief valve
- 12 – Secondary circulating pump
- 13 – Anti vacuum plug
- 14 – Ball Valve
- 15 – Strainer
- 16 – Expansion vessel
- 17 – Pressure regulating valve