


PIPEWORK ARRANGEMENT WITH A TANK

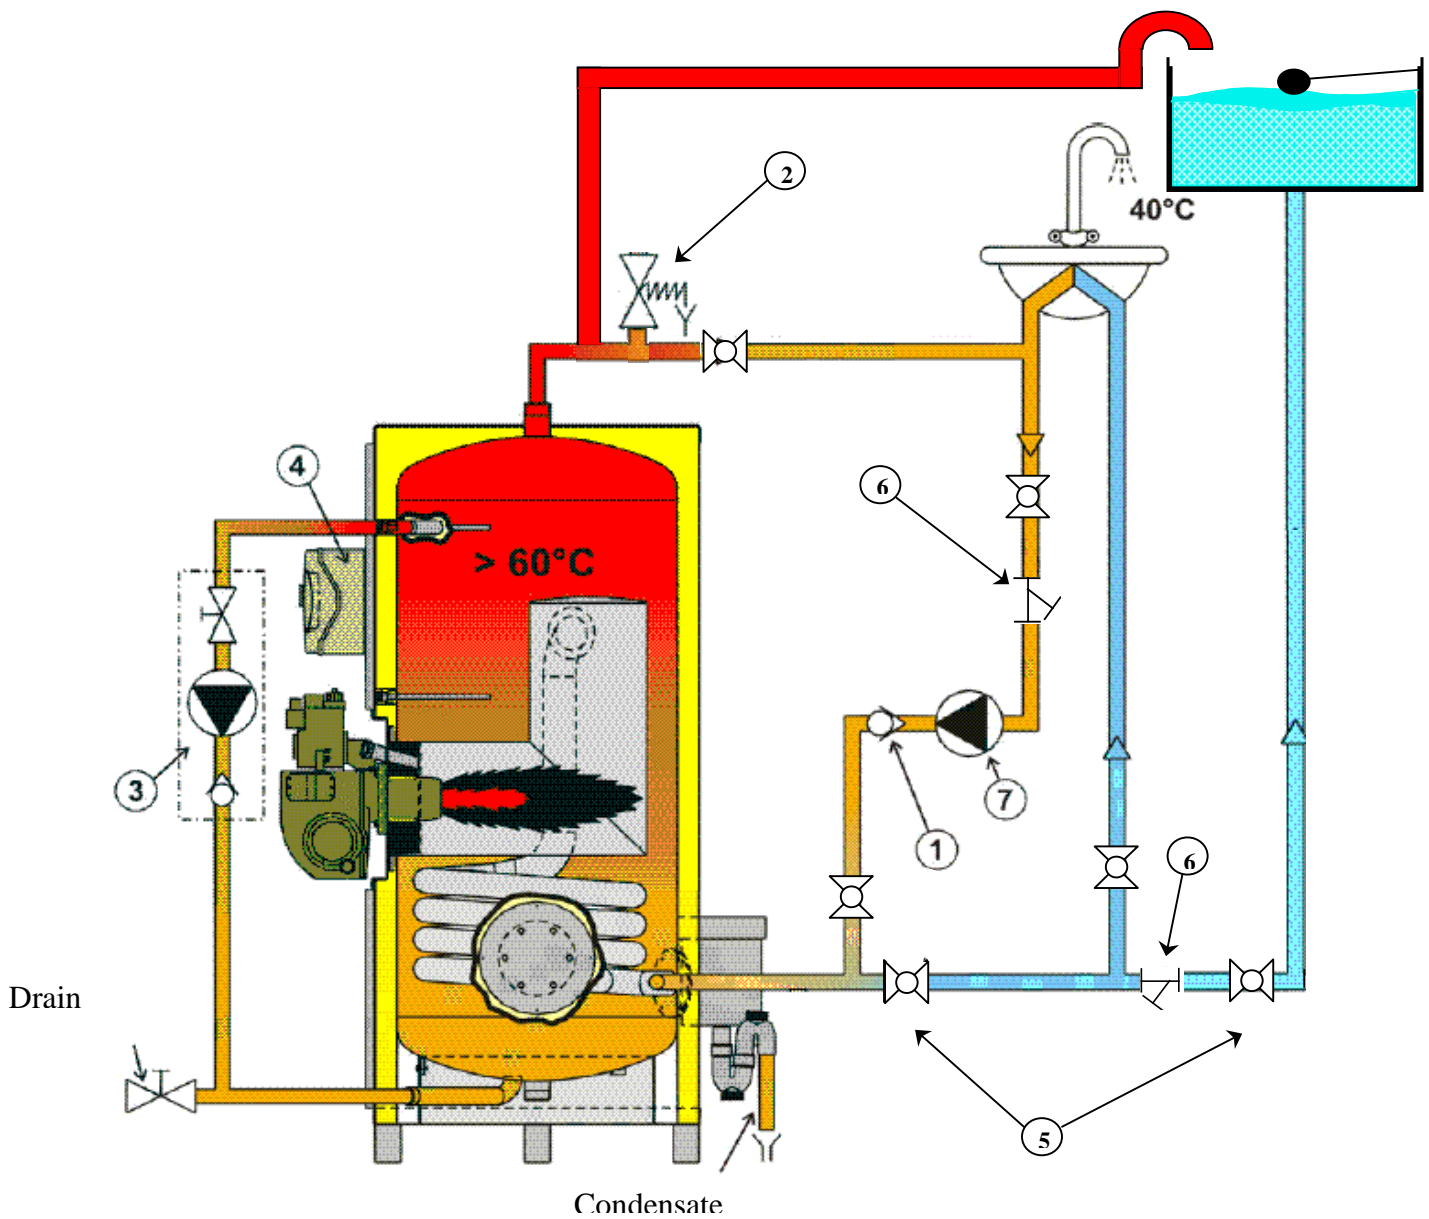

- 1 – Non return valve
- 2 – Pressure relief valve
- 3 – Anti-legionnella package
- 4 – Electric panel

- 5 – Ball valve
- 6 – Strainer
- 7 - Secondary circulating pump